


### SITE PLAN LEGEND

	LIMIT OF WORK		SOIL PATH
	TRASH RECEPTACLE		EXISTING TRANSFORMER
	PICNIC TABLE		EXISTING LIGHT FIXTURE
	SPLIT RAIL FENCE W/ WELDED WIRE MESH		CONCRETE PATH
	CUSTOM METAL BARRIER RAILING		CONCRETE SEATWALL
	STONE LANDSCAPE BOULDERS		CONCRETE UNIT PAVERS
	TREE STUMP STOOLS		WOOD FIBER SAFETY SURFACING
	CUSTOM WOOD BENCH		PEA GRAVEL

### SITE PLAN PLANTING SCHEDULE

SYMBOL	BOTANICAL NAME/COMMON NAME	SYMBOL	BOTANICAL NAME/COMMON NAME
<b>TREES</b>			
	EXISTING CONIFER TREE		SAMBUCUS RACEMOSA/ RED ELDERBERRY
	ACER MACROPHYLLUM/ BIG LEAF MAPLE		SAMBUCUS CAERULEA/ BLUE ELDERBERRY
	FRAXINUS PENNSYLVANICA 'PATMORE' /PATMORE GREEN ASH		VACCINIUM X 'SUNSHINE BLUE' /SUNSHINE BLUE BLUEBERRY
	CORNUS NUTTALLII/ PACIFIC DOGWOOD		PENNISETUM ALOPECUROIDES 'HAMELN' /FOUNTAIN GRASS
	ACER CIRCINATUM/ VINE MAPLE	<b>SHRUBS, GRASSES, AND GROUNDCOVER</b>	
<b>WOODLAND SHRUBS</b>			
	30% GAULTHERIA SHALLON/SALAL		20% POLYSTICHUM MUNITUM/ SWORD FERN
	20% RIBES SANGUINEUM/ RED FLOWERING CURRANT		15% MAHONIA AQUIFOLIUM 'COMPACTA' /COMPACT OREGON GRAPE
	15% OEMELERIA CERASIFORMIS/ INDIAN PLUM		10% SYMPHORICARPOS ALBUS/ SNOWBERRY
	10% SYMPHORICARPOS ALBUS/ SNOWBERRY	<b>WOODLAND UNDERSTORY PLANTING</b>	
	20% FRAGARIA CALIFORNICA/ WOOD STRAWBERRY		20% OXALIS OREGANA/ REDWOOD SORREL
	10% ADIANTUM PEDATUM/ MAIDENHAIR FERN		10% BLECHAM SPICANT/ DEER FERN
	10% ACHLYS TRIPHYLLA/ VANILLA LEAF		10% MAIANTHEMUM RACEMOSUM/ FALSE SOLOMON'S SEAL
	5% ASARUM CAUDATUM/ WESTERN WILD GINGER		5% CIMIFUGA RACEMOSA/ BLACK COHOSH
	5% CIMIFUGA RACEMOSA/ BLACK COHOSH		5% TRILLIUM OVATUM/ WESTERN WHITE TRILLIUM
	5% TRILLIUM OVATUM/ WESTERN WHITE TRILLIUM		5% VACCINIUM PARVIFOLIUM/ RED HUCKLEBERRY

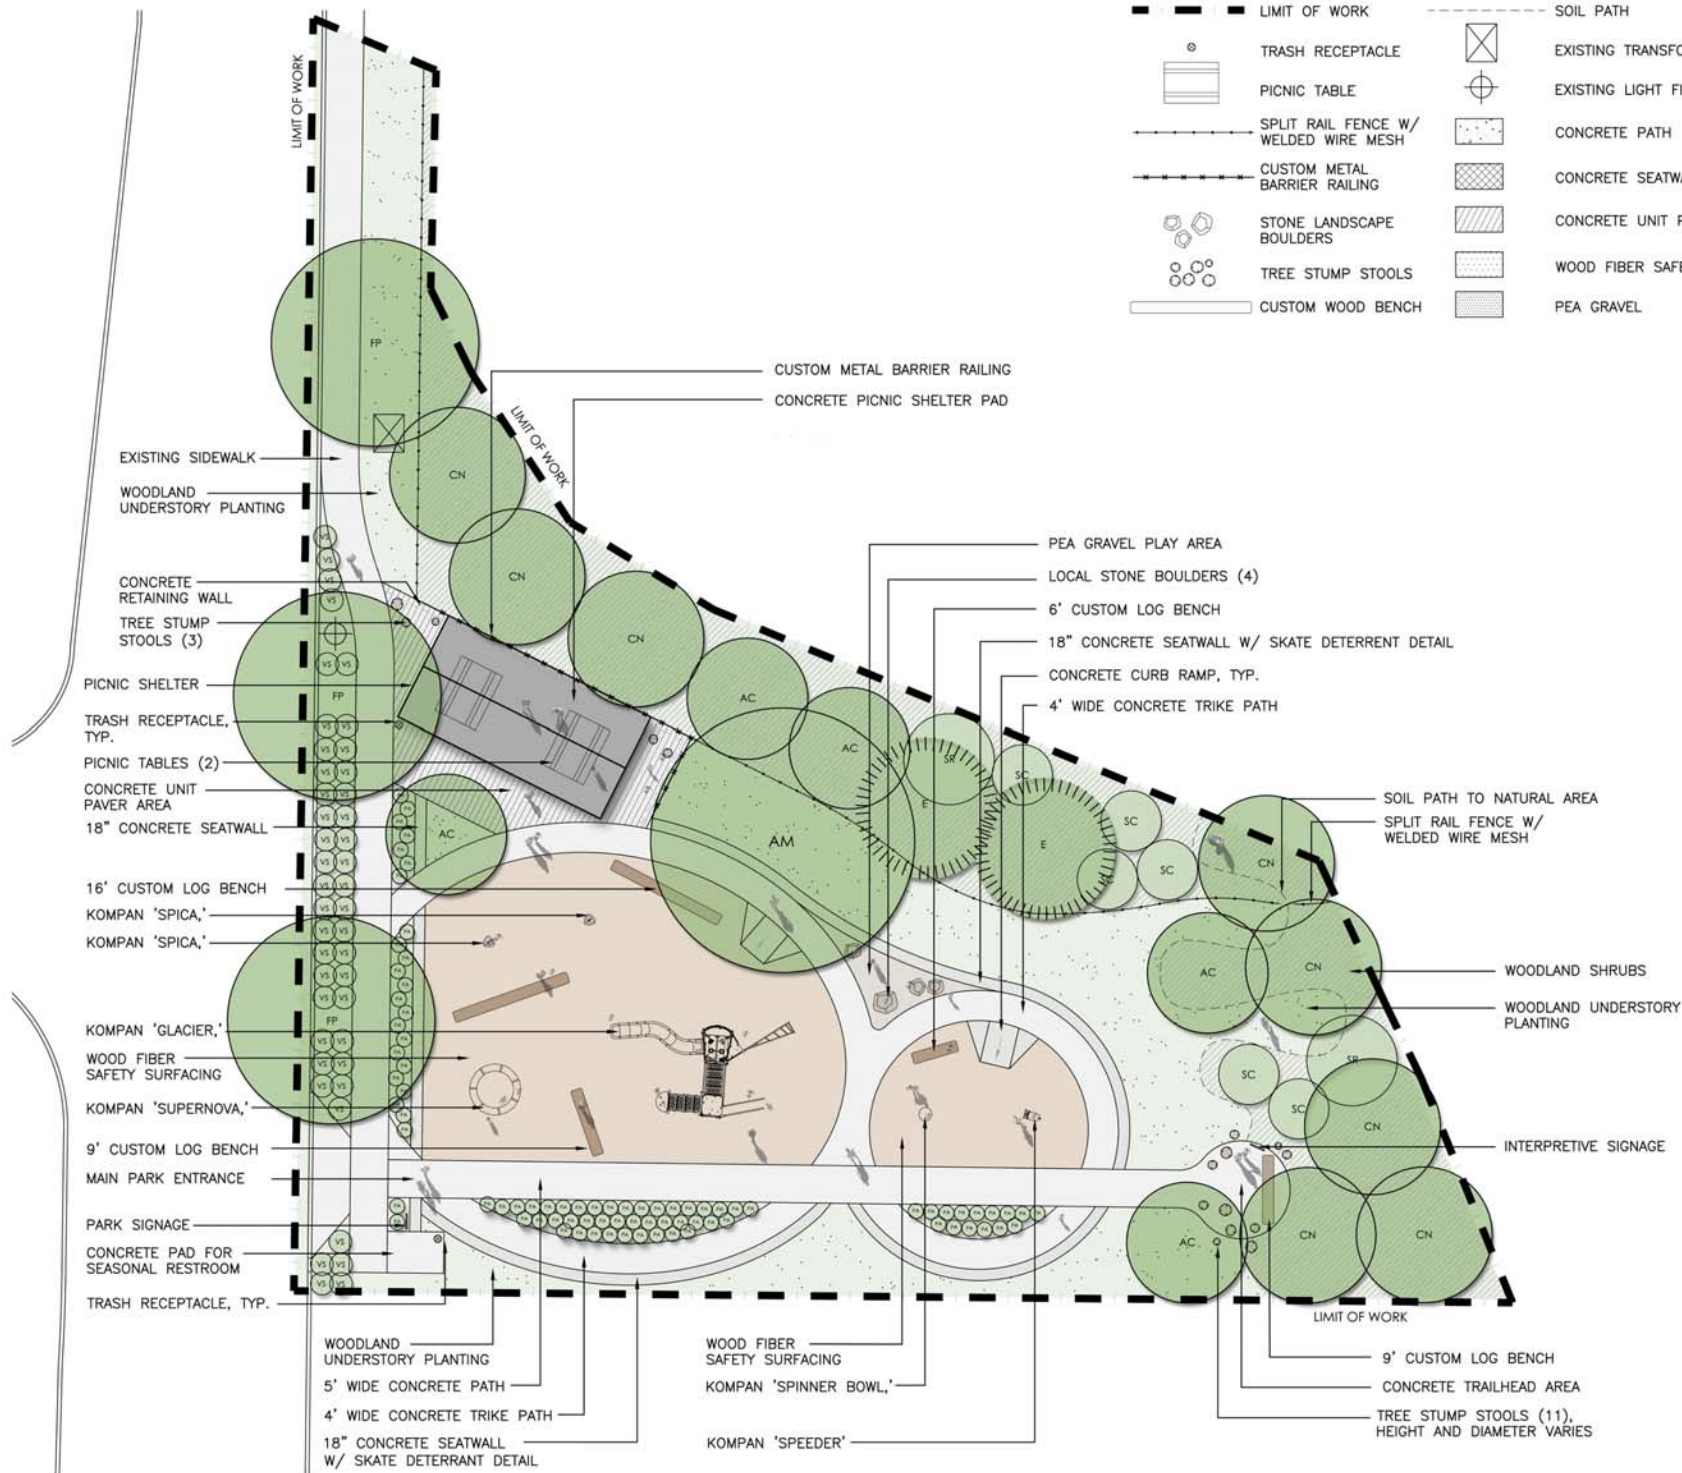

## ILLUSTRATIVE SITE PLAN\_OPTION A

SCALE: 1"=10'-0"

