




BURNHAM STREET  
Main to Ash Section

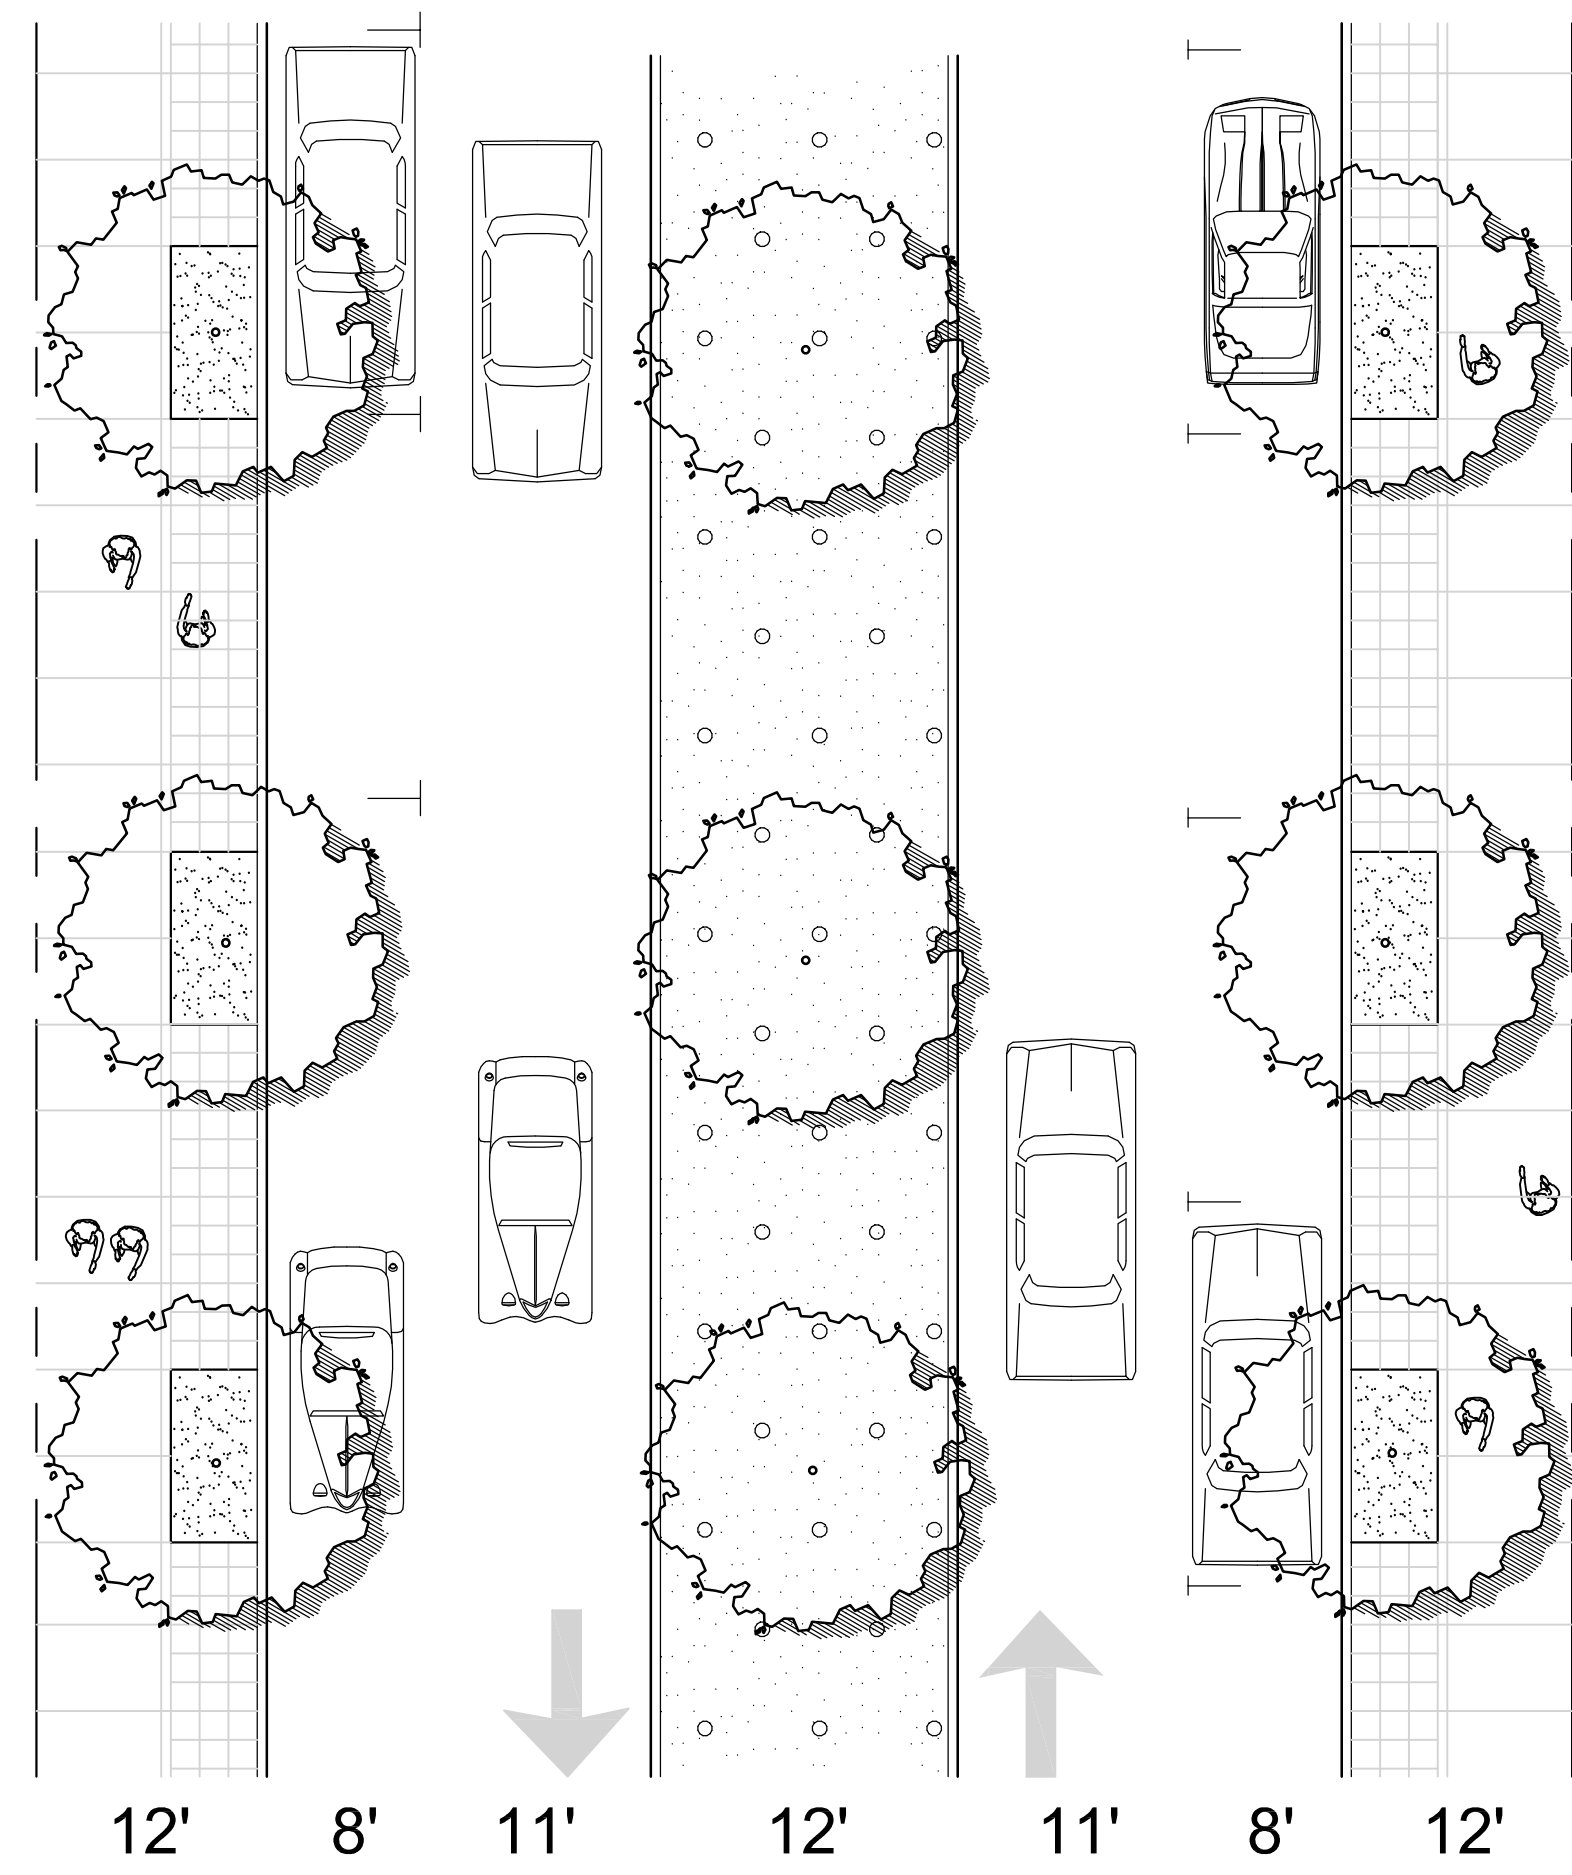

BURNHAM STREET  
Ash to Hall Section

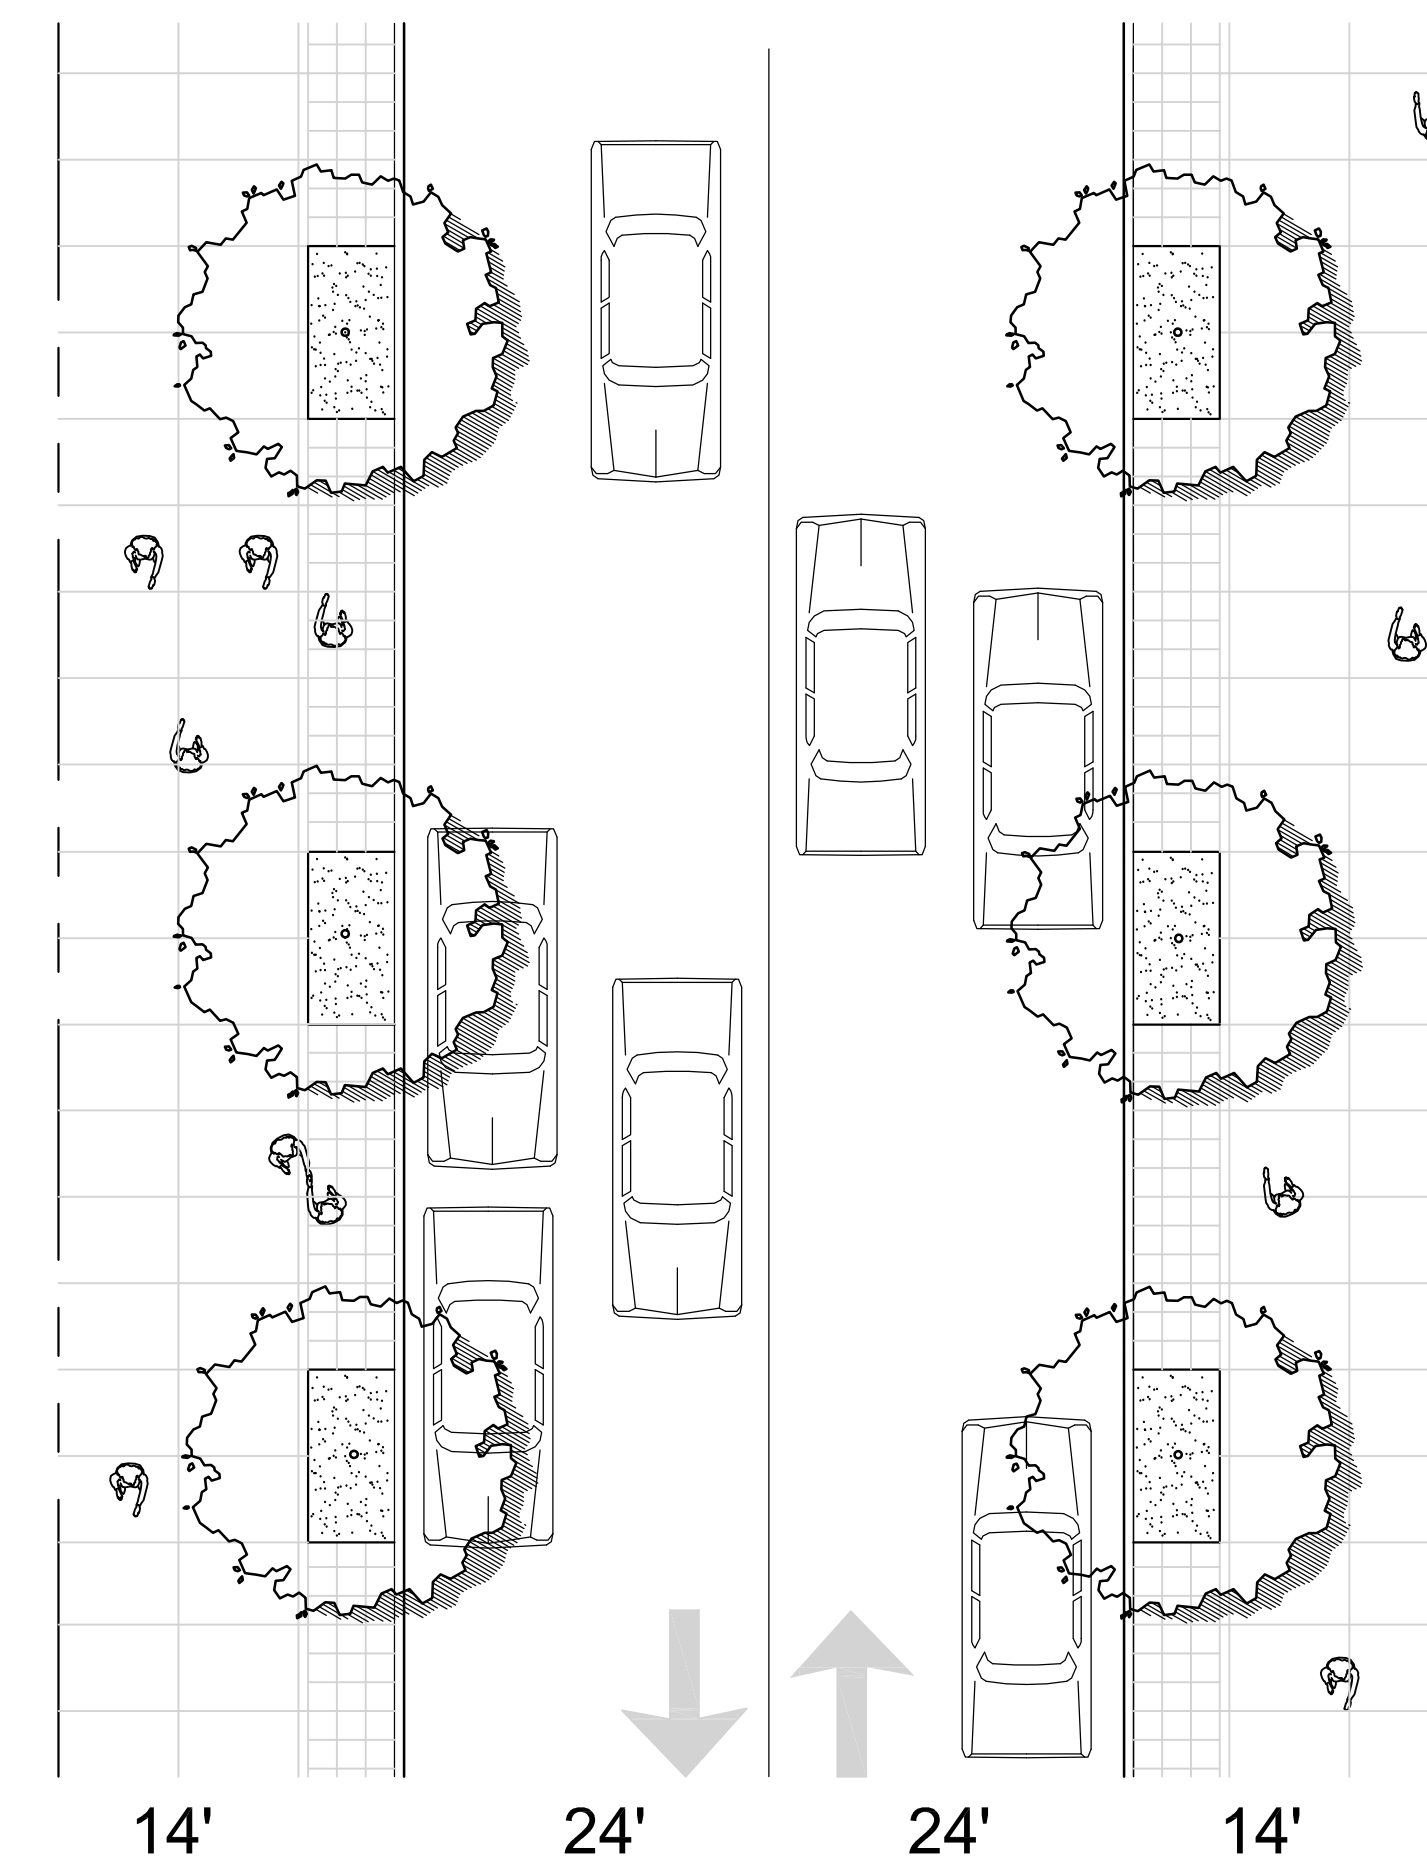

ASH STREET  
South Section

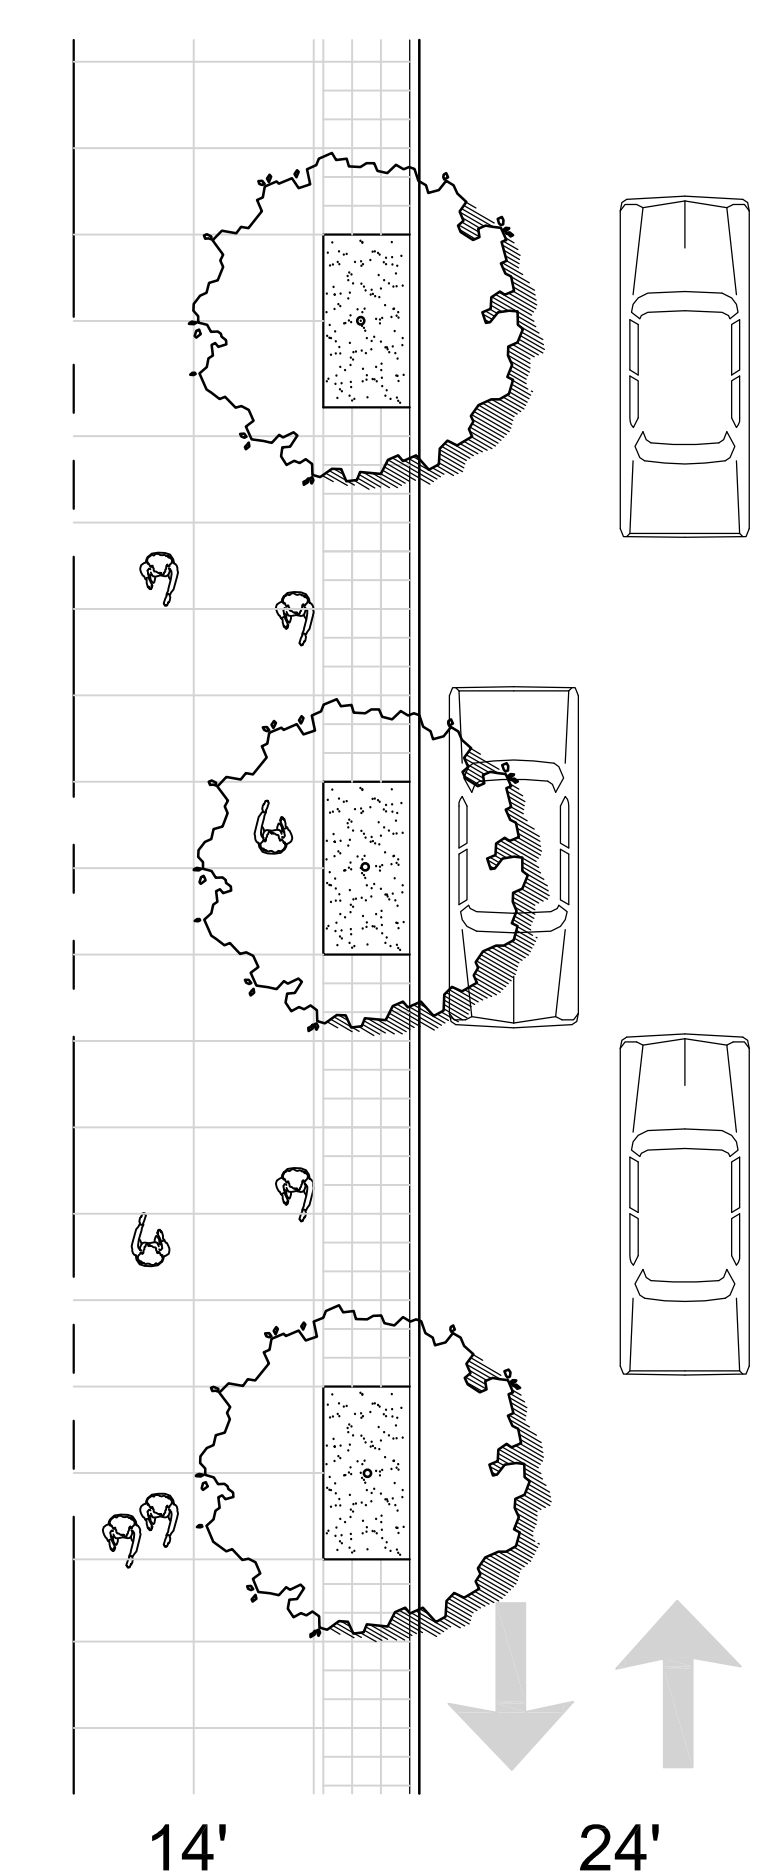

ASH STREET  
North Section

# TYPICAL STREET SECTIONS

