


ALL JOINTS TO BE  
RESTRAINED W/FIELD LOK  
OR MEGA LUGS

SEE STRADDLE BLOCK  
DETAIL NO. 561

MEGA LUGS (TYP)

5' MIN

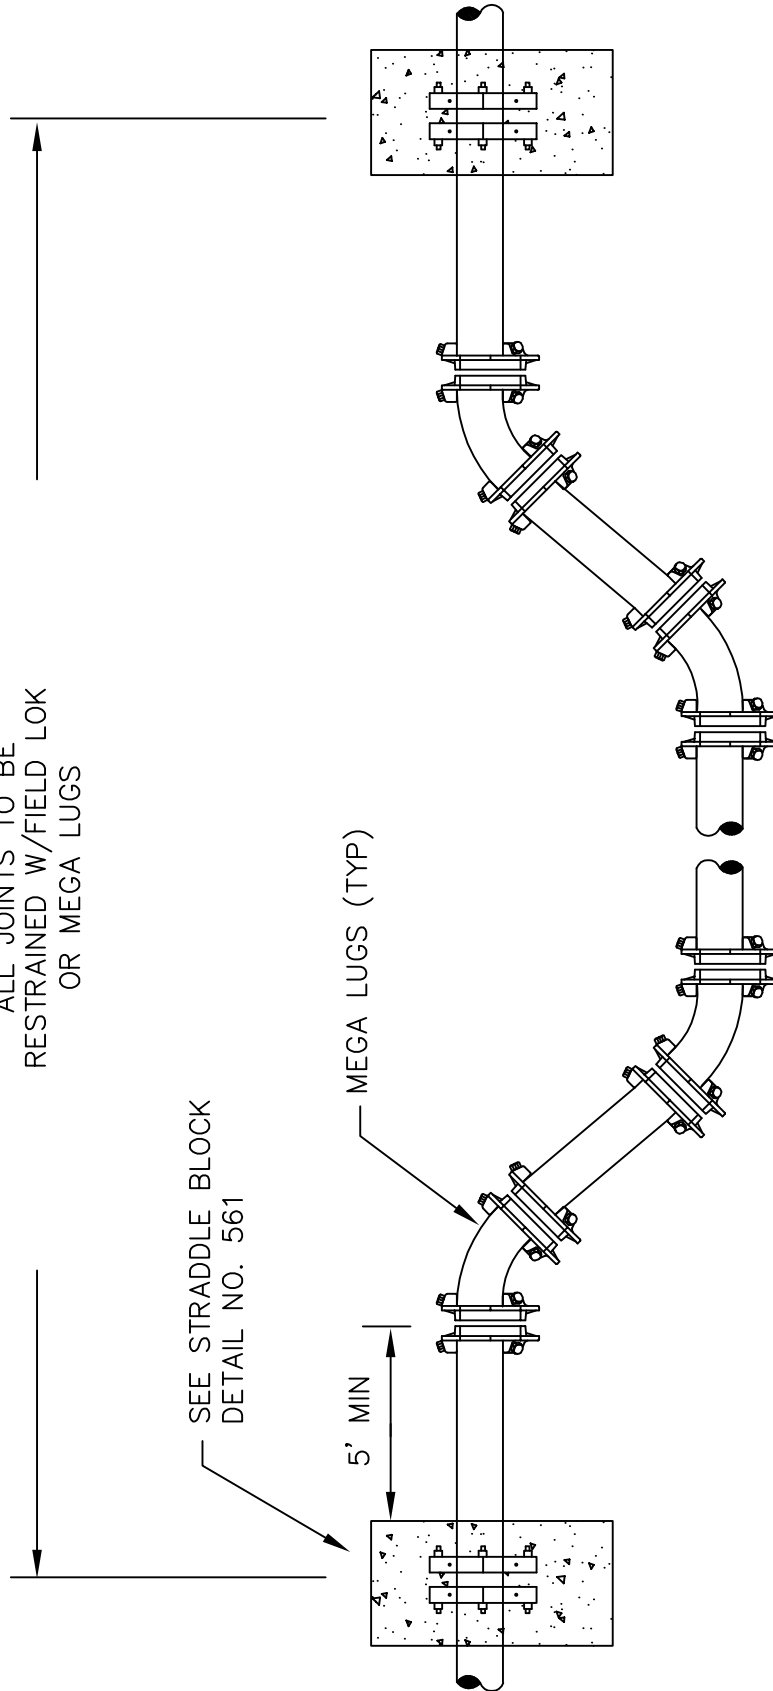

**NOTE:**

BEARING AREA IN SQUARE FEET TO BE DETERMINED BY  
CHART ON DETAIL NO. 560 OR BY CITY ENGINEER, DEPENDING  
ON SOIL CONDITIONS.



CITY OF TIGARD  
OREGON  
CAPITAL CONSTRUCTION AND  
TRANSPORTATION DIVISION  
13125 S.W. HALL BLVD.  
TIGARD, OREGON 97223  
VOICE: (503) 639-4171  
FAX: (503) 684-7297

APPROVED BY:  
AGUSTIN P. DUENAS, P.E.

CITY ENGINEER

JULY 2009

APPROVAL DATE

## VERTICAL BEND RESTRAINT

NO SCALE

DWG. NO.

**563**