

# Tigard Street Section Standard Sidewalk


Along Park Property Frontage

Preliminary Design

May 14, 2013

**NORTH  
SIDE**

**SOUTH  
SIDE**

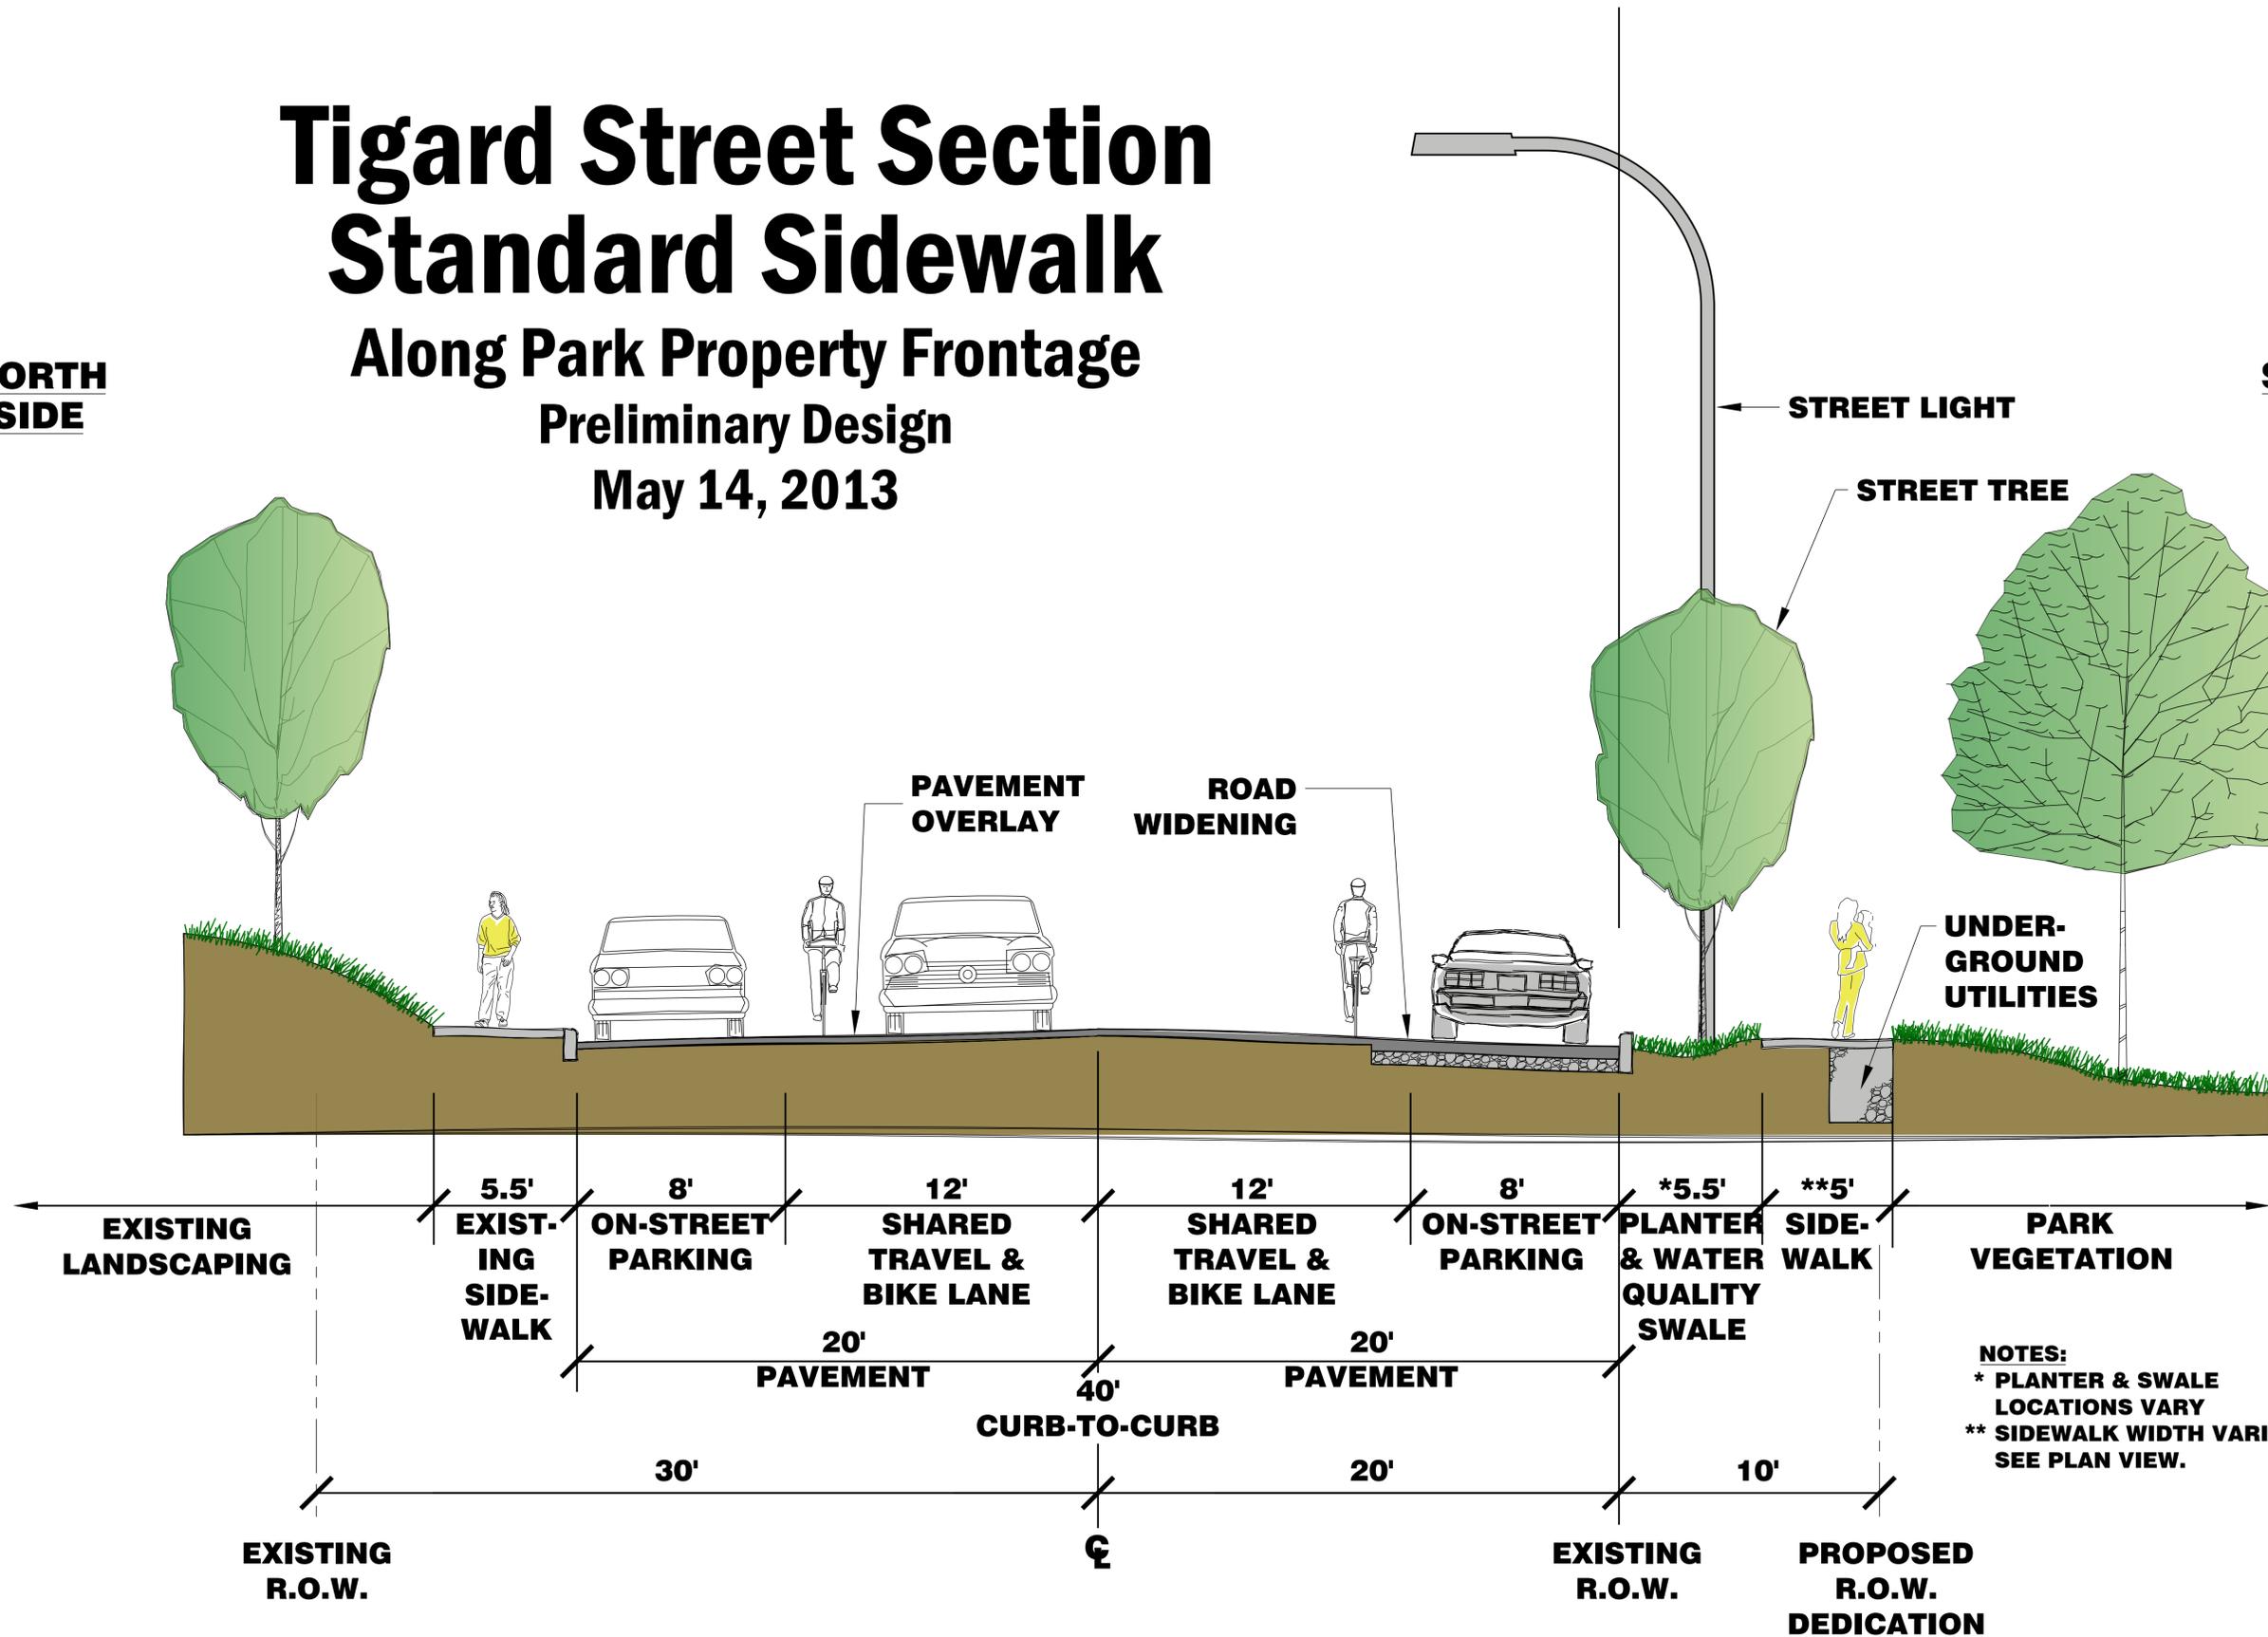

**VIEW LOOKING EAST**

# Tigard Street Section Separated Multi-Use Path


Along Park Property Frontage

Preliminary Design

May 14, 2013

**NORTH  
SIDE**

**SOUTH  
SIDE**

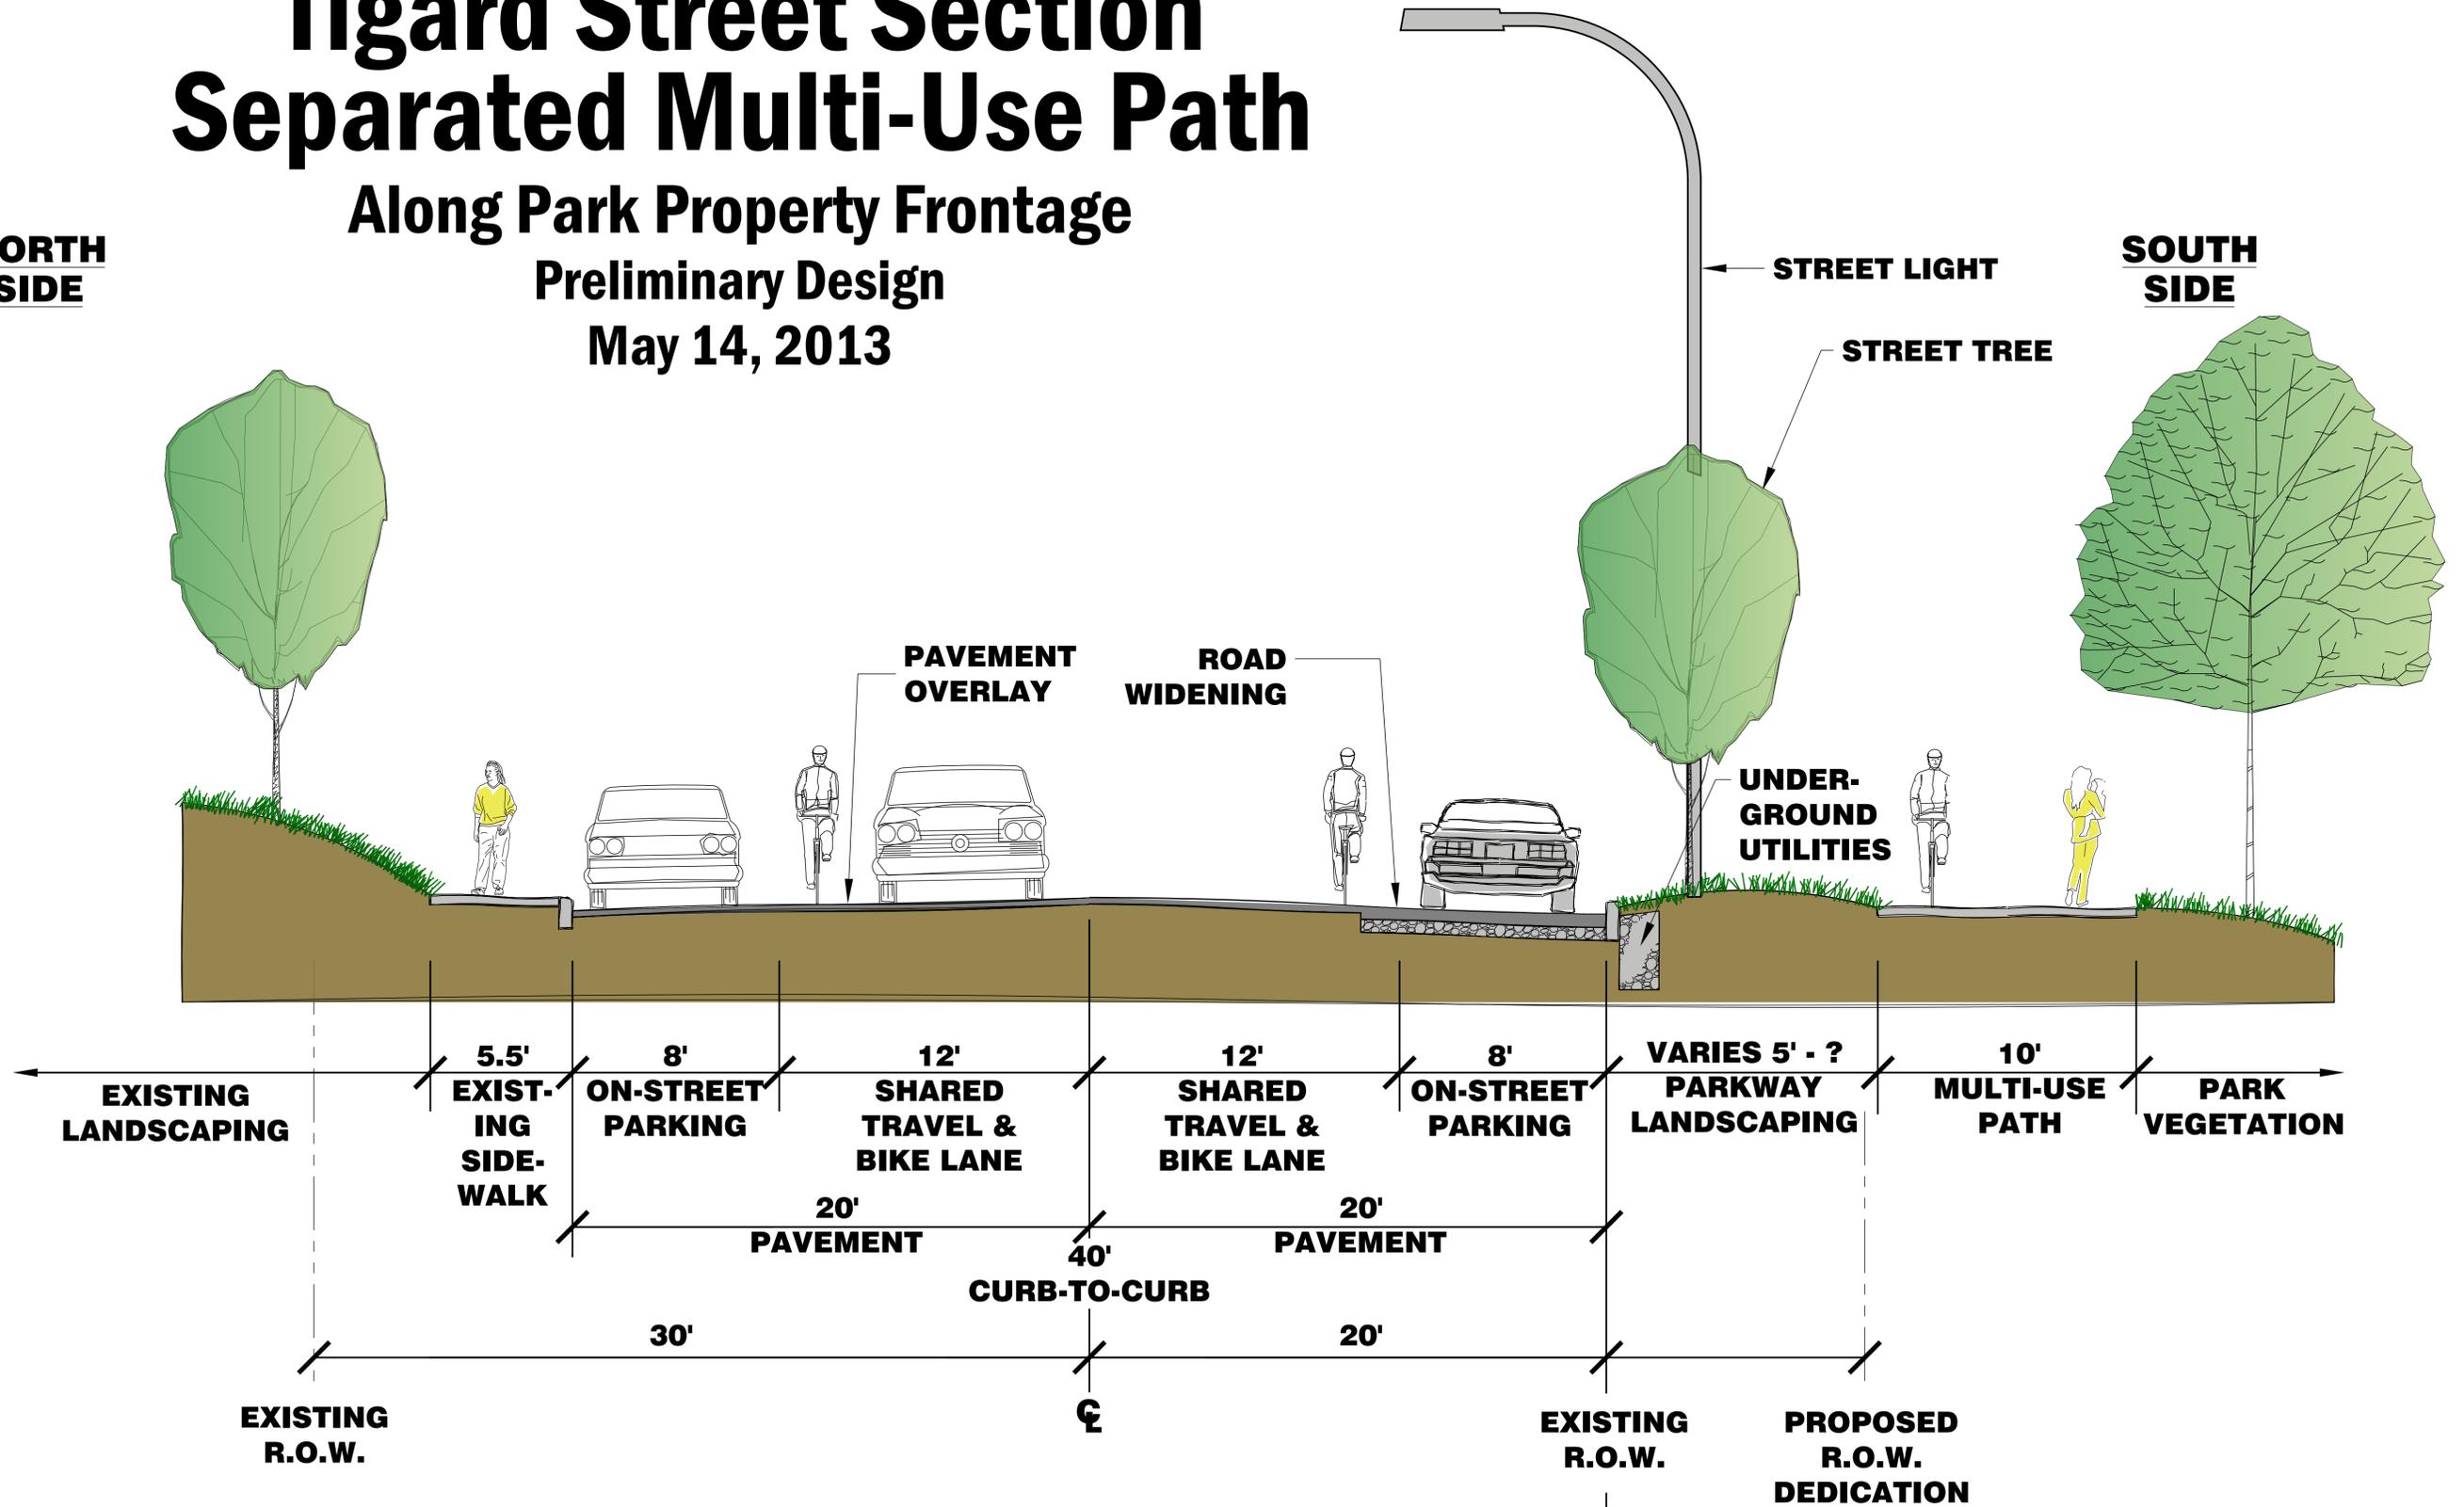

**VIEW LOOKING EAST**