


# River Terrace Boulevard Design Concept

The main N-S Collector Street in River Terrace, also known as River Terrace Boulevard, is parallel to and east of Roy Rogers Road. It is envisioned as a boulevard that seamlessly integrates the River Terrace Trail into its design, provides safe and comfortable multi-modal travel options, and includes high-quality pedestrian-scale design treatments that defines it as the neighborhood's signature street.

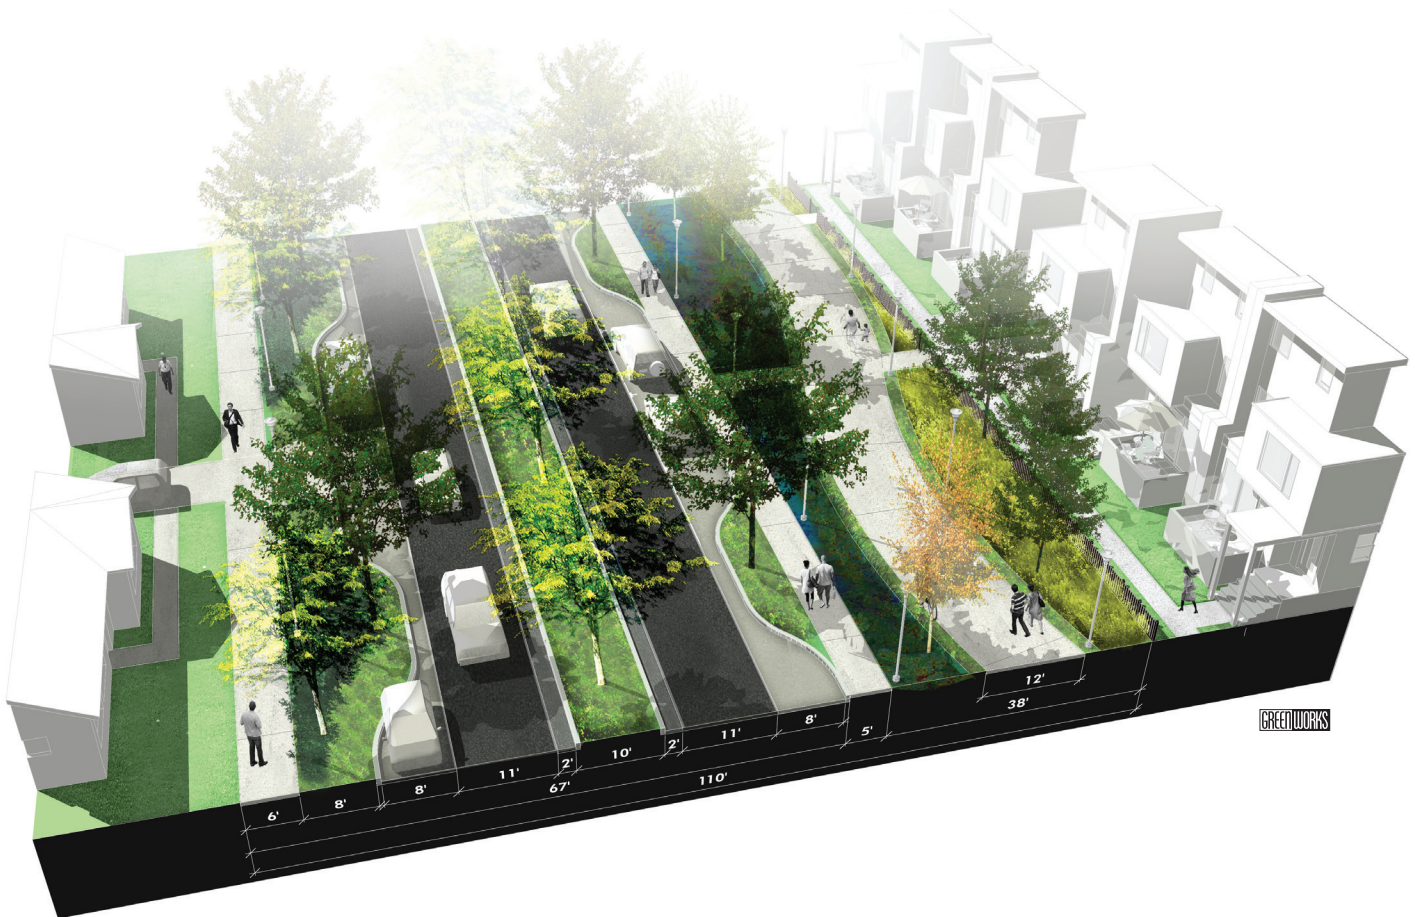

Key elements of the design include:

- \* Two vehicle travel lanes divided by a landscaped median
- \* 12-foot multi-modal trail parallel to the street on the west side
- \* Areas for large street trees along and down the middle of the street.

No on-street bicycle facilities are proposed. It is intended for slower-moving bicyclists to use the trail. Faster-moving bicyclists would have the option of using the trail, sharing the street with cars, or using the bicycle facilities on Roy Rogers Road.

Design flexibility will be necessary along the entire length to accommodate topography, stream crossings, and different land uses. It may even be desirable to allow exceptions to the city's block length standards in order to reduce the number of trail-side street crossings, thereby creating a more continuous trail experience. In general, the final alignment and design of the River Terrace Boulevard may change subject to engineering, permitting, and emergency vehicle access.