



N:\proj\395-029_09 Drawings\03 Planning Sheets - Planning Submittal\395029_03\CONCEPT.dwg - SHEET 5.3 - April 13, 2015 - 2:56pm.ctb

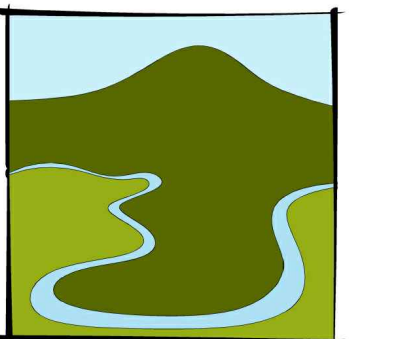

River Terrace

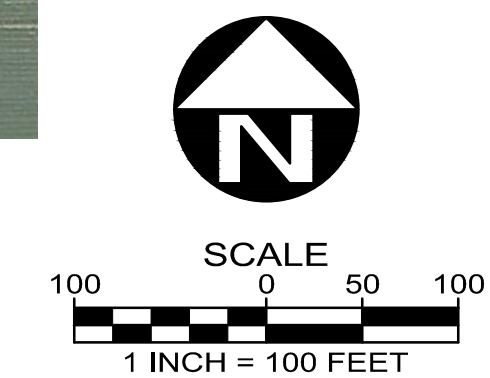

POLYGON NW COMPANY
[T] (360) 695-7700 [F] 360-693-4442
WWW.POLYGONHOMES.COM

DATE: 3/13/2015

| REVISIONS | | |
|-----------|------|-------------|
| NO. | DATE | DESCRIPTION |
| | | |

POLYGON AT WEST RIVER TERRACE

SITE MAP




[T] 503-941-9484 [F] 503-941-9485

PROJECT NO.: 395-029
TYPE: PLANNING
REVIEWED BY: KCS

5.3

N:\pre\395-029\09 Drawings\03 Planning\Sheets - Planning\Submittal\395029 (P)PLAT.dwg - SHEET 6.1 Mar 13, 2015 - 2:57pm.cdl

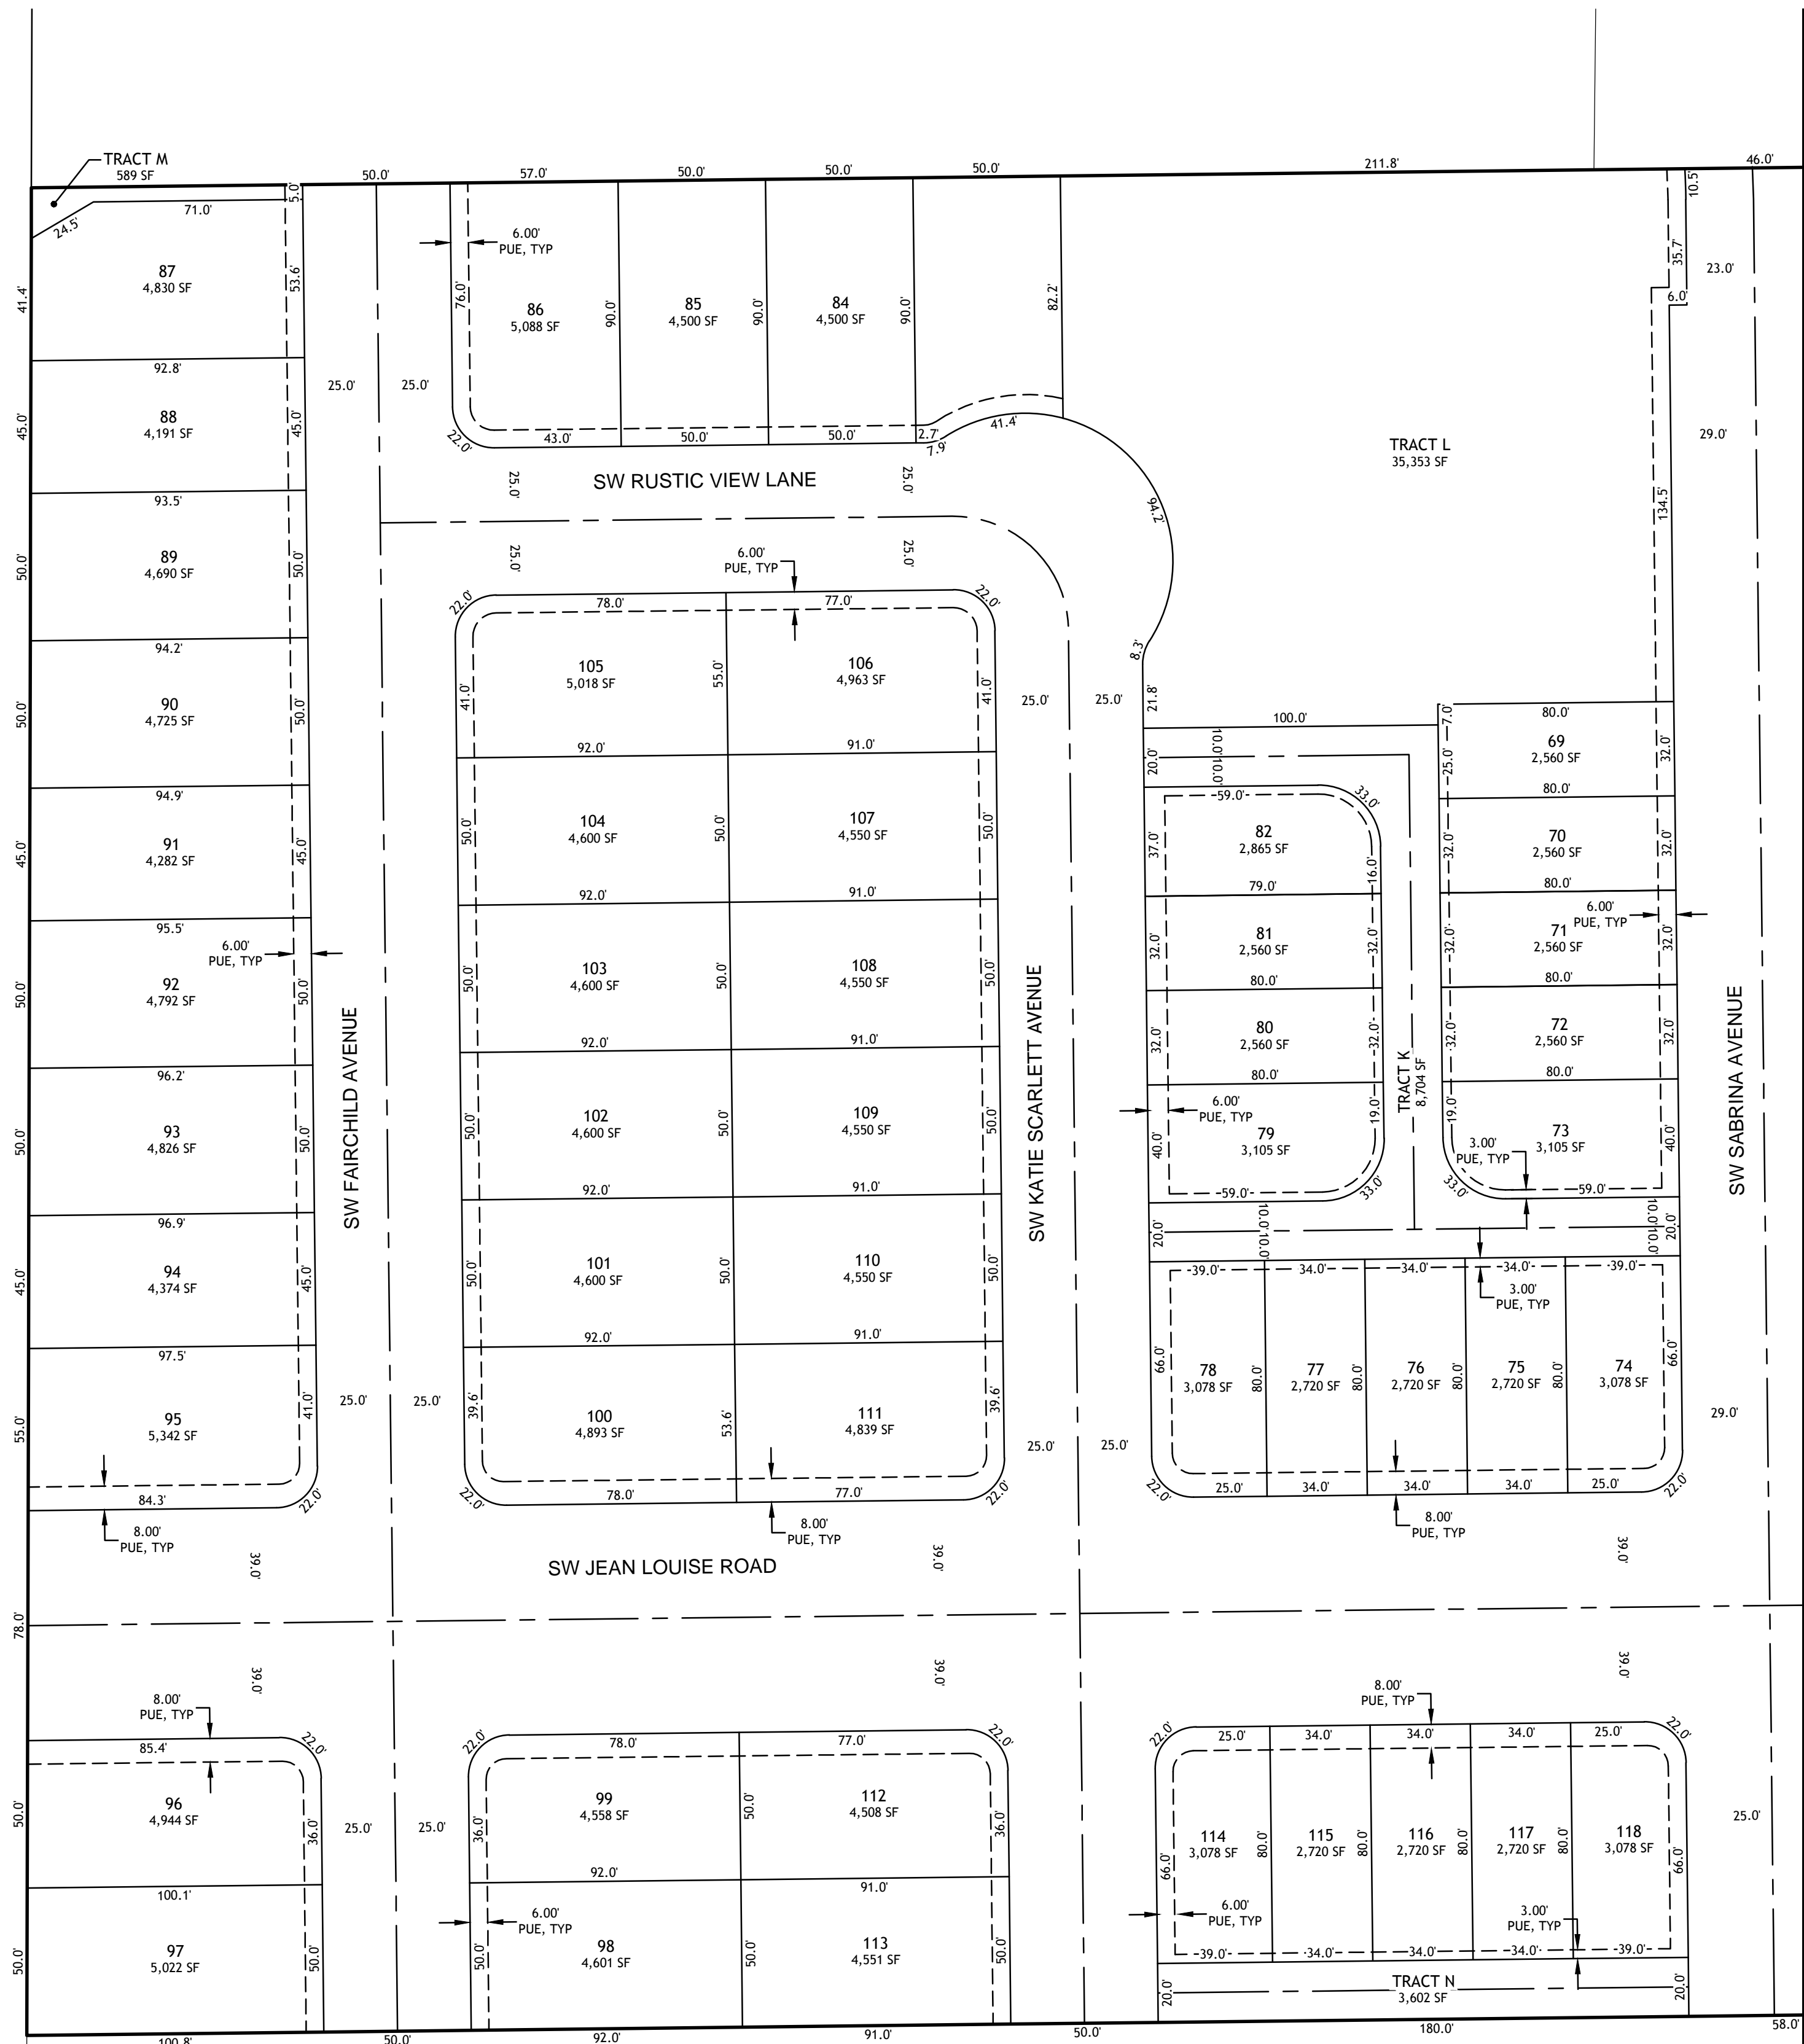

SEE SHEET 6.2



POLYGON NW COMPANY
[T] (360) 695-7700 [F] 360-693-4442
WWW.POLYGONHOMES.COM

DATE: 3/13/2015

| REVISIONS | | |
|-----------|------|-------------|
| NO. | DATE | DESCRIPTION |
| | | |


POLYGON AT WEST RIVER TERRACE

PRELIMINARY PLAT



[T] 503-941-9484 [F] 503-941-9485



PROJECT NO.: 395-029
TYPE: PLANNING
REVIEWED BY: KCS

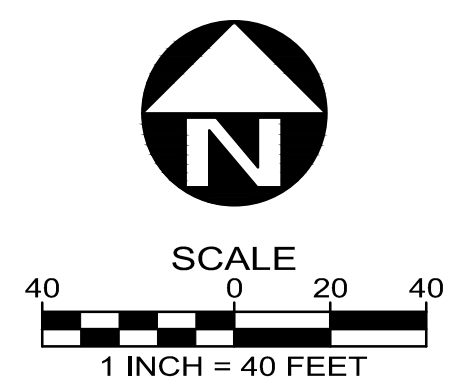

6.1

N:\pre\395-029\09 Drawings\03 Planning Sheets - Prelim\PLAT.dwg - SHEET 6.2 - Mar 13, 2015 - 2:57pm.cdl

SEE SHEET 6.1

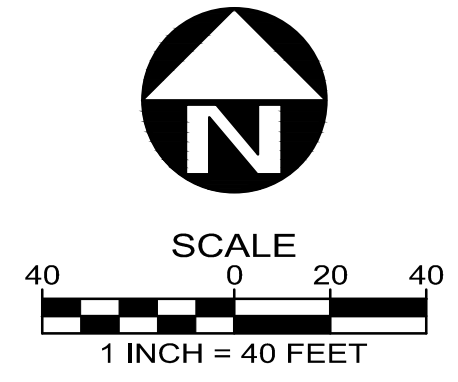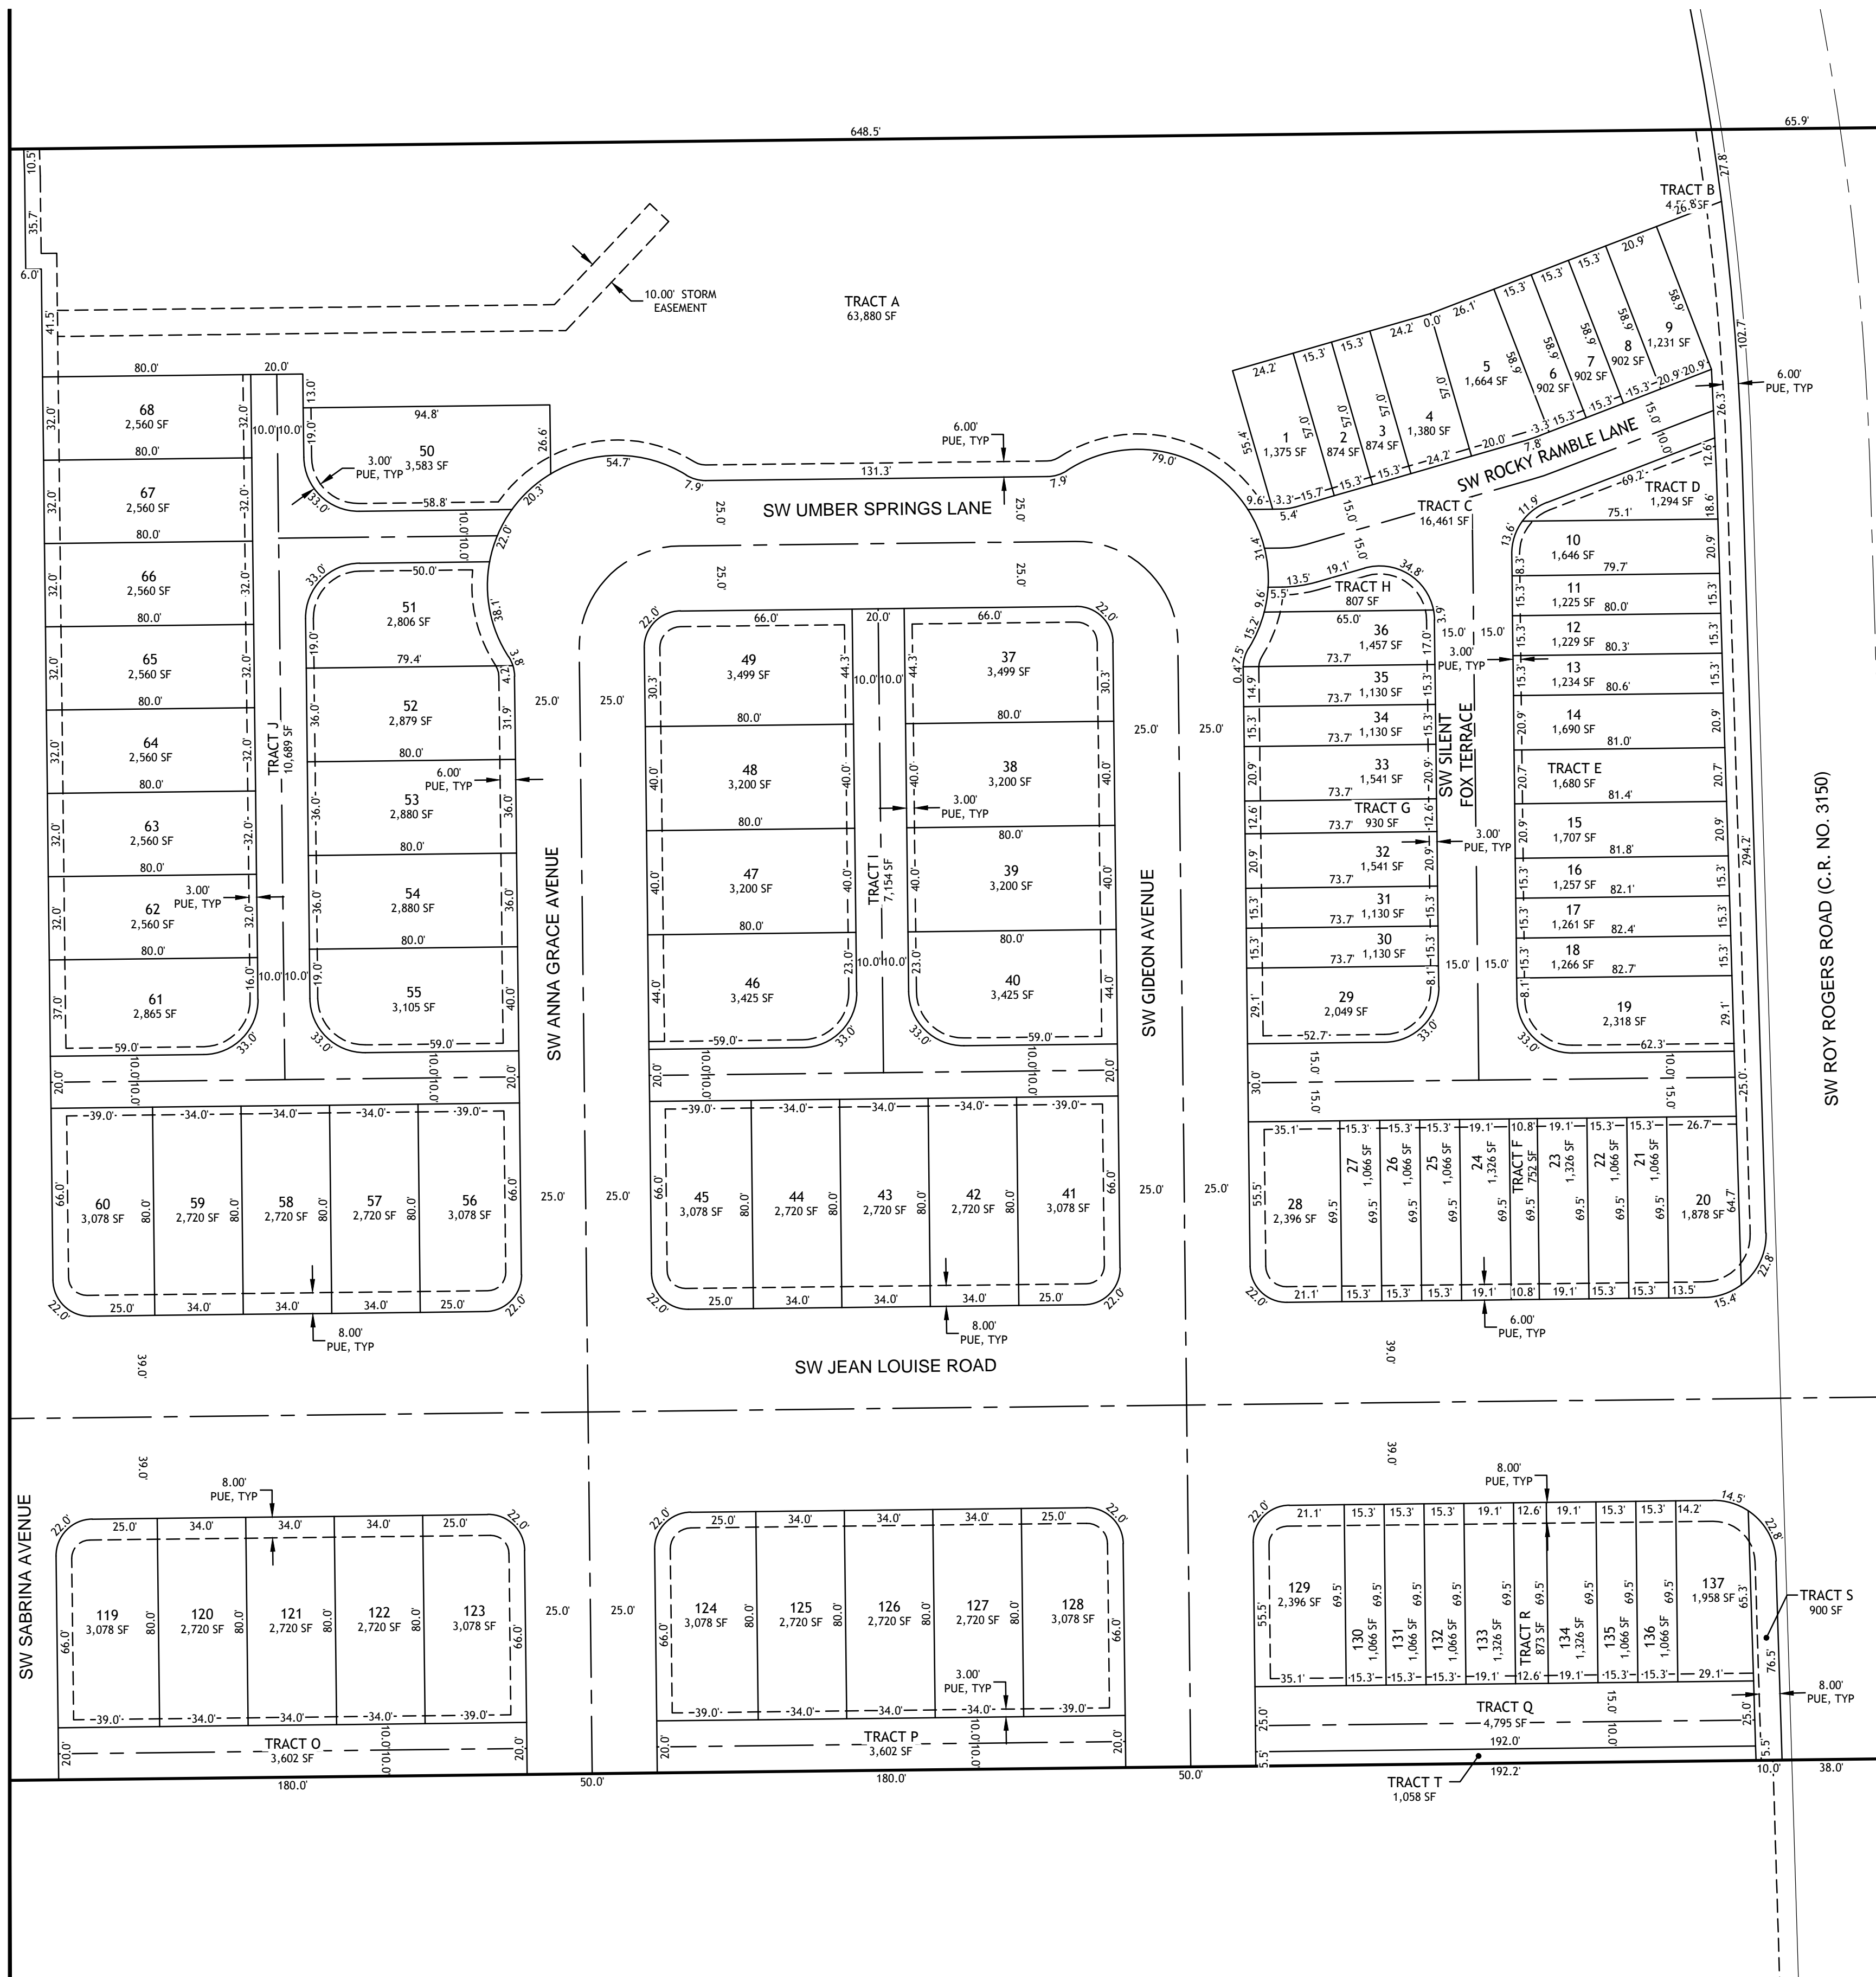

POLYGON NW COMPANY
 [T] (360) 695-7700 [F] 360-693-4442
 WWW.POLYGONHOMES.COM

DATE: 3/13/2015

| REVISIONS | | |
|-----------|------|-------------|
| NO. | DATE | DESCRIPTION |
| | | |

POLYGON AT WEST RIVER TERRACE

PRELIMINARY PLAT



[T] 503-941-9484 [F] 503-941-9485

PROJECT NO.: 395-029
 TYPE: PLANNING
 REVIEWED BY: KCS

6.2